

Fabricate one pole cover for new billboard.
Internal framing angle to be 2" x 2" x 3/16".

Outer skin to be .100" thick aluminum,
Painted Mathews "Brushed Aluminum". Satin finish.
2" tall inset reveals painted same color as pole cover.

MILLBRAE letters and logo to be routed out of aluminum background and
backed with white lexan on both sides of pole cover.
Translucent vinyl graphics to be applied to front of white acrylic as shown.
Colors to match city specifications.

3" deep light box cabinet behind routed opening to be illuminated with white LED's.

HOTELS copy to be routed out and backed with white acrylic with red vinyl to match
Dupont #CAS1026. Backlit with White LED's. Illuminated red color at night.



Standard Outfront illum logo cabinet under LED face.
14" x 85" overall size

Hotel names listing sign area to be recessed into pole cover so that only 1"
extends past pole cover surface. This will still allow for face panels
to be changed out as needed.

Face-Frame system to be painted "Aluminum" to match the pole cover color.
Sign illuminated with white LED's from inside.

7'-6" end of pole cover is removable for access to install around 48" diam pipe.
Pole cover to be welded to pipe.

Expanded metal grid "fins" centered along billboard to be painted to match Millbrae emblem.
Provided by RMG

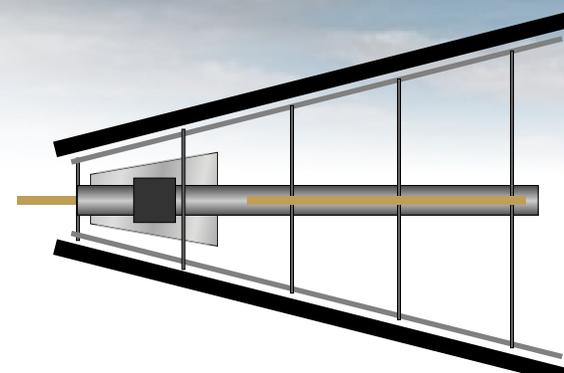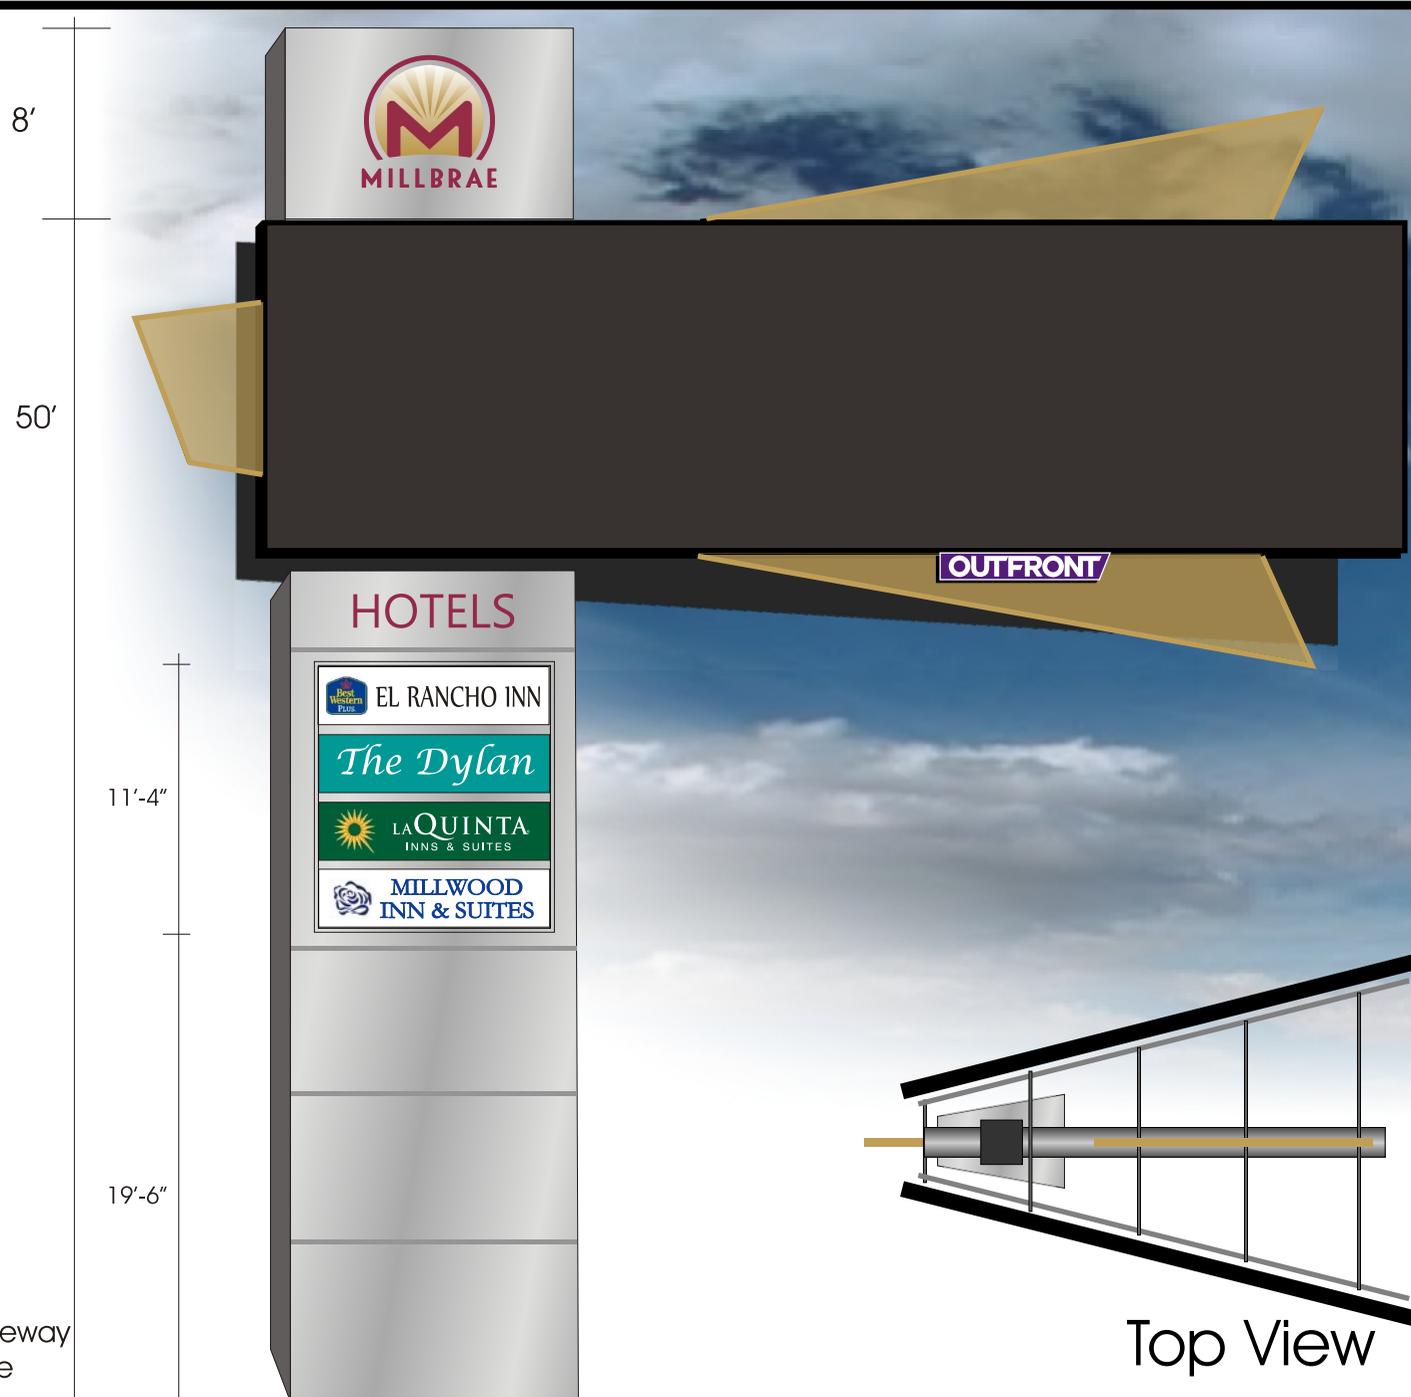

Top View

EQUITY
SIGN GROUP

FULL SERVICE - DESIGN, MANUFACTURE, INSTALL


OUTFRONT
media

ADDRESS City of Millbrae

DATE 6-5-15


DRAWING NUMBER OUTFRONT-6-5-15

Freeway
side

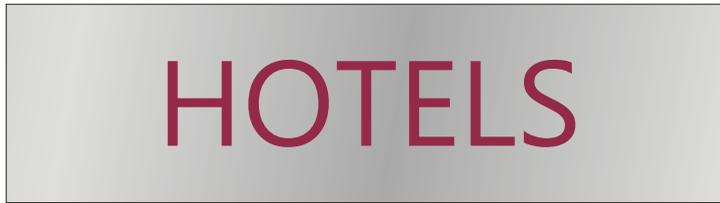

HOTELS

82"

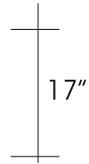

17"

Hotels -graphic sizes

10'



19"

10.4" E Black copy, Logo as per Best western standards

15.2" T

13.8" D Pantone 3282C background

9.3" A Pantone 349C background, Logo and exact green shade as per corporate standards

8.1" M Pantone 661C Letters and logo,

Illumination notes:

All 4 panels are translucent white Lexan.

Colors shown for lettering and/or backgrounds are translucent vinyl applied to the front side of the panel surface.

All will illuminate at night.

Simulated Night view



EQUITY SIGN GROUP

FULL SERVICE - DESIGN, MANUFACTURE, INSTALL

OUTFRONT media


ADDRESS City of Millbrae

DATE 6-5-15

DRAWING NUMBER QUITFRONT-6-5-15

B

Hotel Names -DETAIL

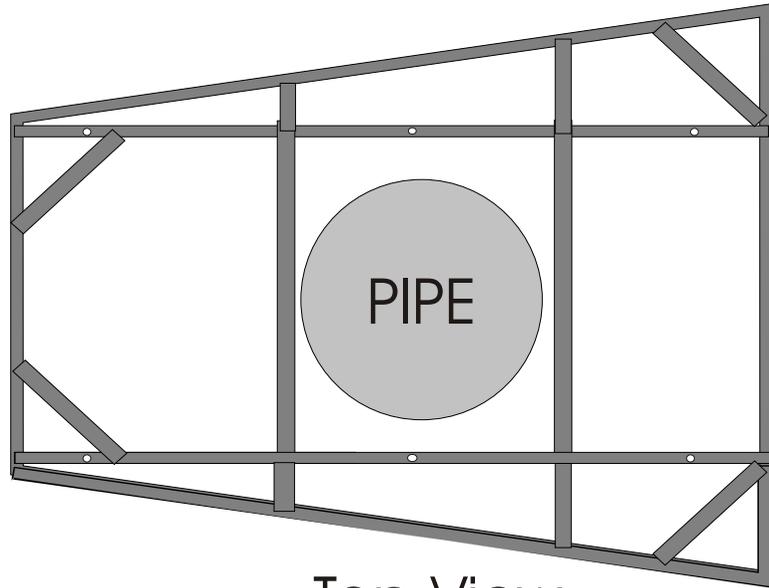


Top View

Internal framing angle to be 2" x 2" x 3/16".

Outer skin to be .100" thick aluminum,
Painted Mathews "Brushed Aluminum". Satin finish.
2" tall inset reveals painted same color as pole cover.

7'-6" end of pole cover is removable for access to install around 48" diam pipe.
Pole cover to be welded to pipe.

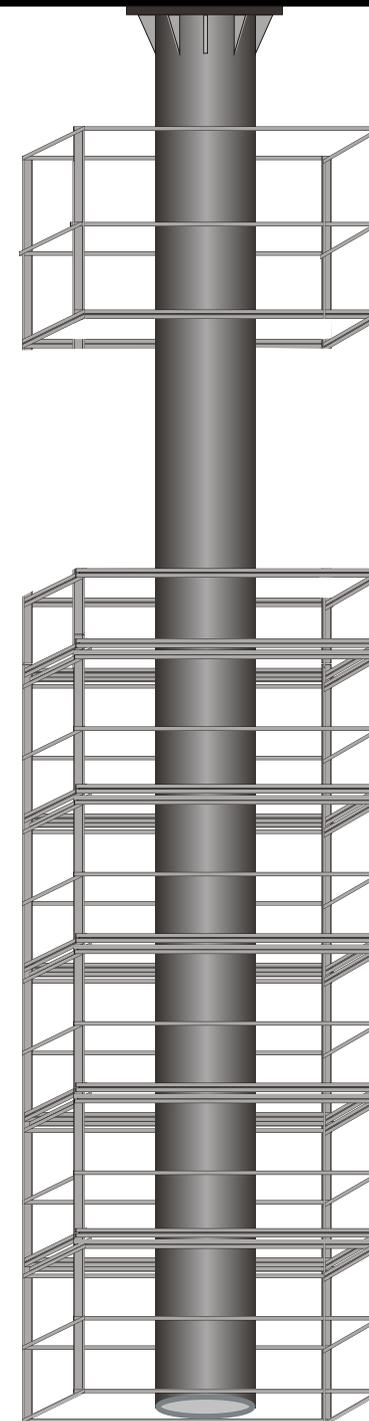

FRONT VIEW SHOWING
EXAMPLE OF APPROX. PLACEMENT
OF INTERNAL
ANGLE IRON FRAMING

**EQUITY
SIGN GROUP**

FULL SERVICE - DESIGN, MANUFACTURE, INSTALL

OUTFRONT
media

ADDRESS City of Millbrae

DATE 6-5-15

DRAWING NUMBER OUTFRONT-6-5-15

B